

UNFILED


MAP

MAP OF
 ARROWHEAD PARK
 EXTENSION NO 1
 SITUATED IN
 RARITAN TOWNSHIP
 MIDDLESEX COUNTY
 NEW JERSEY

SCALE - 1" = 60'
 MAY 1941
 W.F. BUCHANAN, C.E.
 METUCHEN, N.J.

MAP OF METUCHEN ESTATES
 MAP NO. 543, FILE NO. 299

STREETS AS SHOWN ON MAP ENTITLED
 "MAP OF
 LONGVIEW ROAD
 AND
 SOUTHFIELD ROAD
 NOV. 1937
 W.F. BUCHANAN C.E."

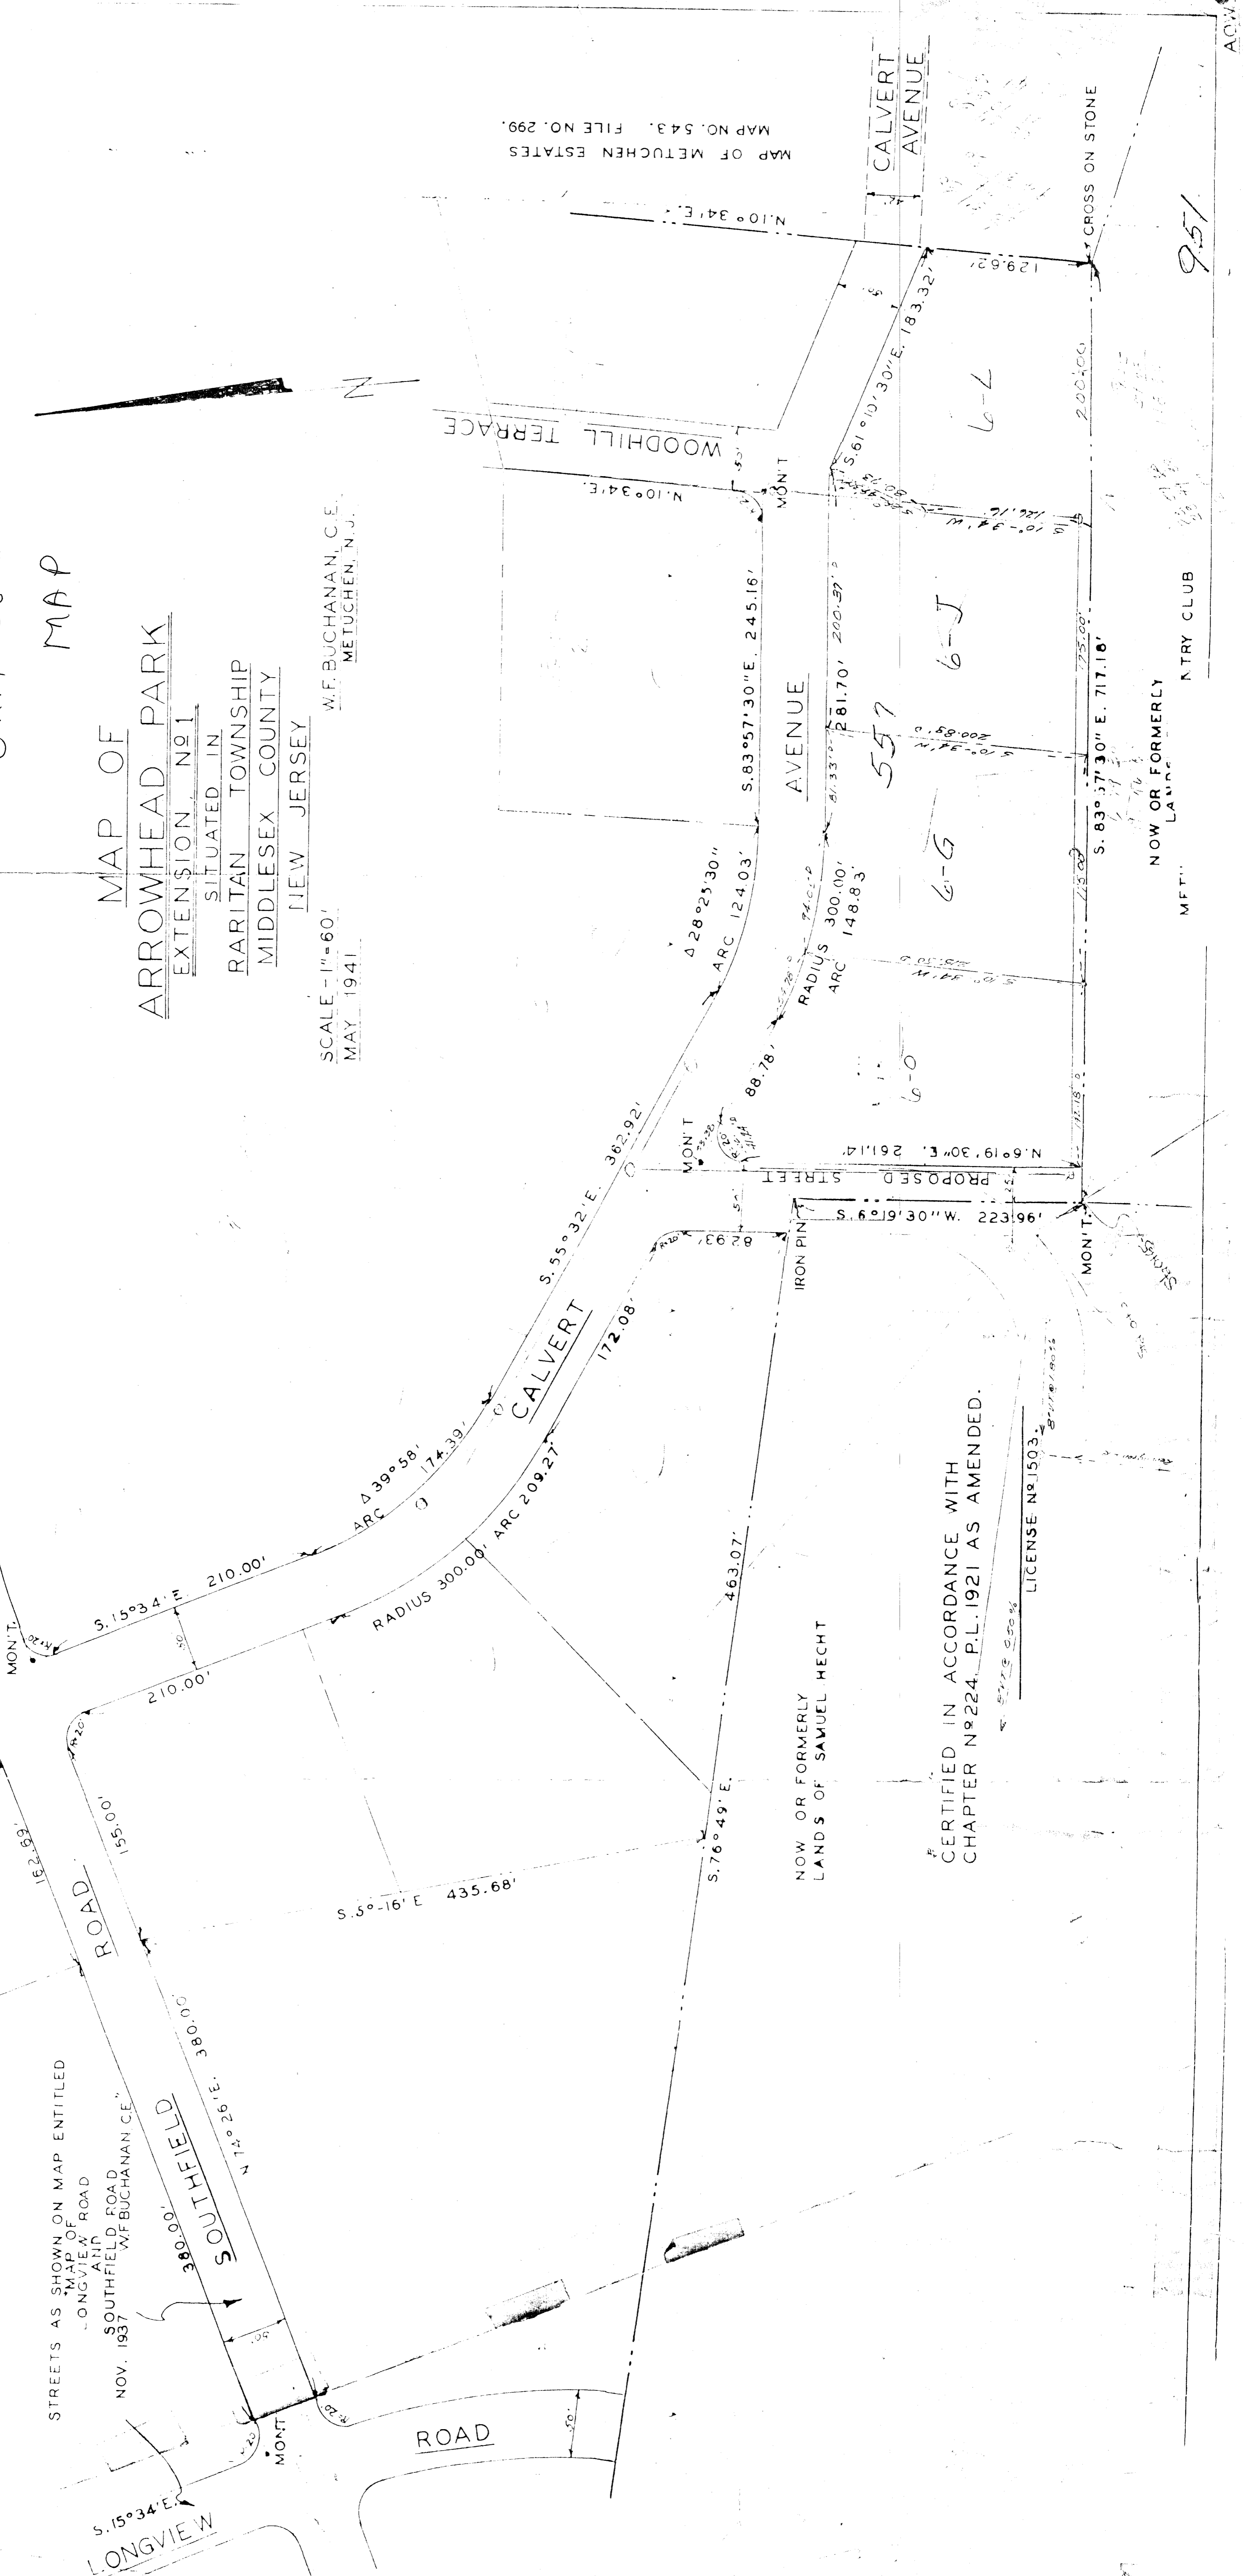

CERTIFIED IN ACCORDANCE WITH
 CHAPTER N° 224, P.L. 1921 AS AMENDED.

LICENSE N° 1503

NOW OR FORMERLY
 LANDS OF SAMUEL HECHT

NOW OR FORMERLY
 LANDS OF
 METUCHEN CLUB

9.51

ADW