

11
7/10/51
7/10/67

Woodbrook Farms

RED TOP HEIGHTS

RARITAN TOWNSHIP, MIDDLESEX CO., N. J.

MAY 1924.

THE DEVELOPEMENT HEALTHFUL AND BEAUTIFUL
OWNED AND DEVELOPED BY THE
SECURITY CO-OPERATIVE REALTY CO. INC.
NEWARK, NEW JERSEY.

HOMES AND DEVELOPERS

AUTHORIZED CAPITAL \$100,000.00



CERTIFICATE OF TITLE ISSUED BY THE

FIDELITY UNION TRUST CO.

NEWARK, N. J.

F. A. DUNHAM C.E.
109 PARK AVE.,
PLAINFIELD, N. J.

SCALE OF FEET

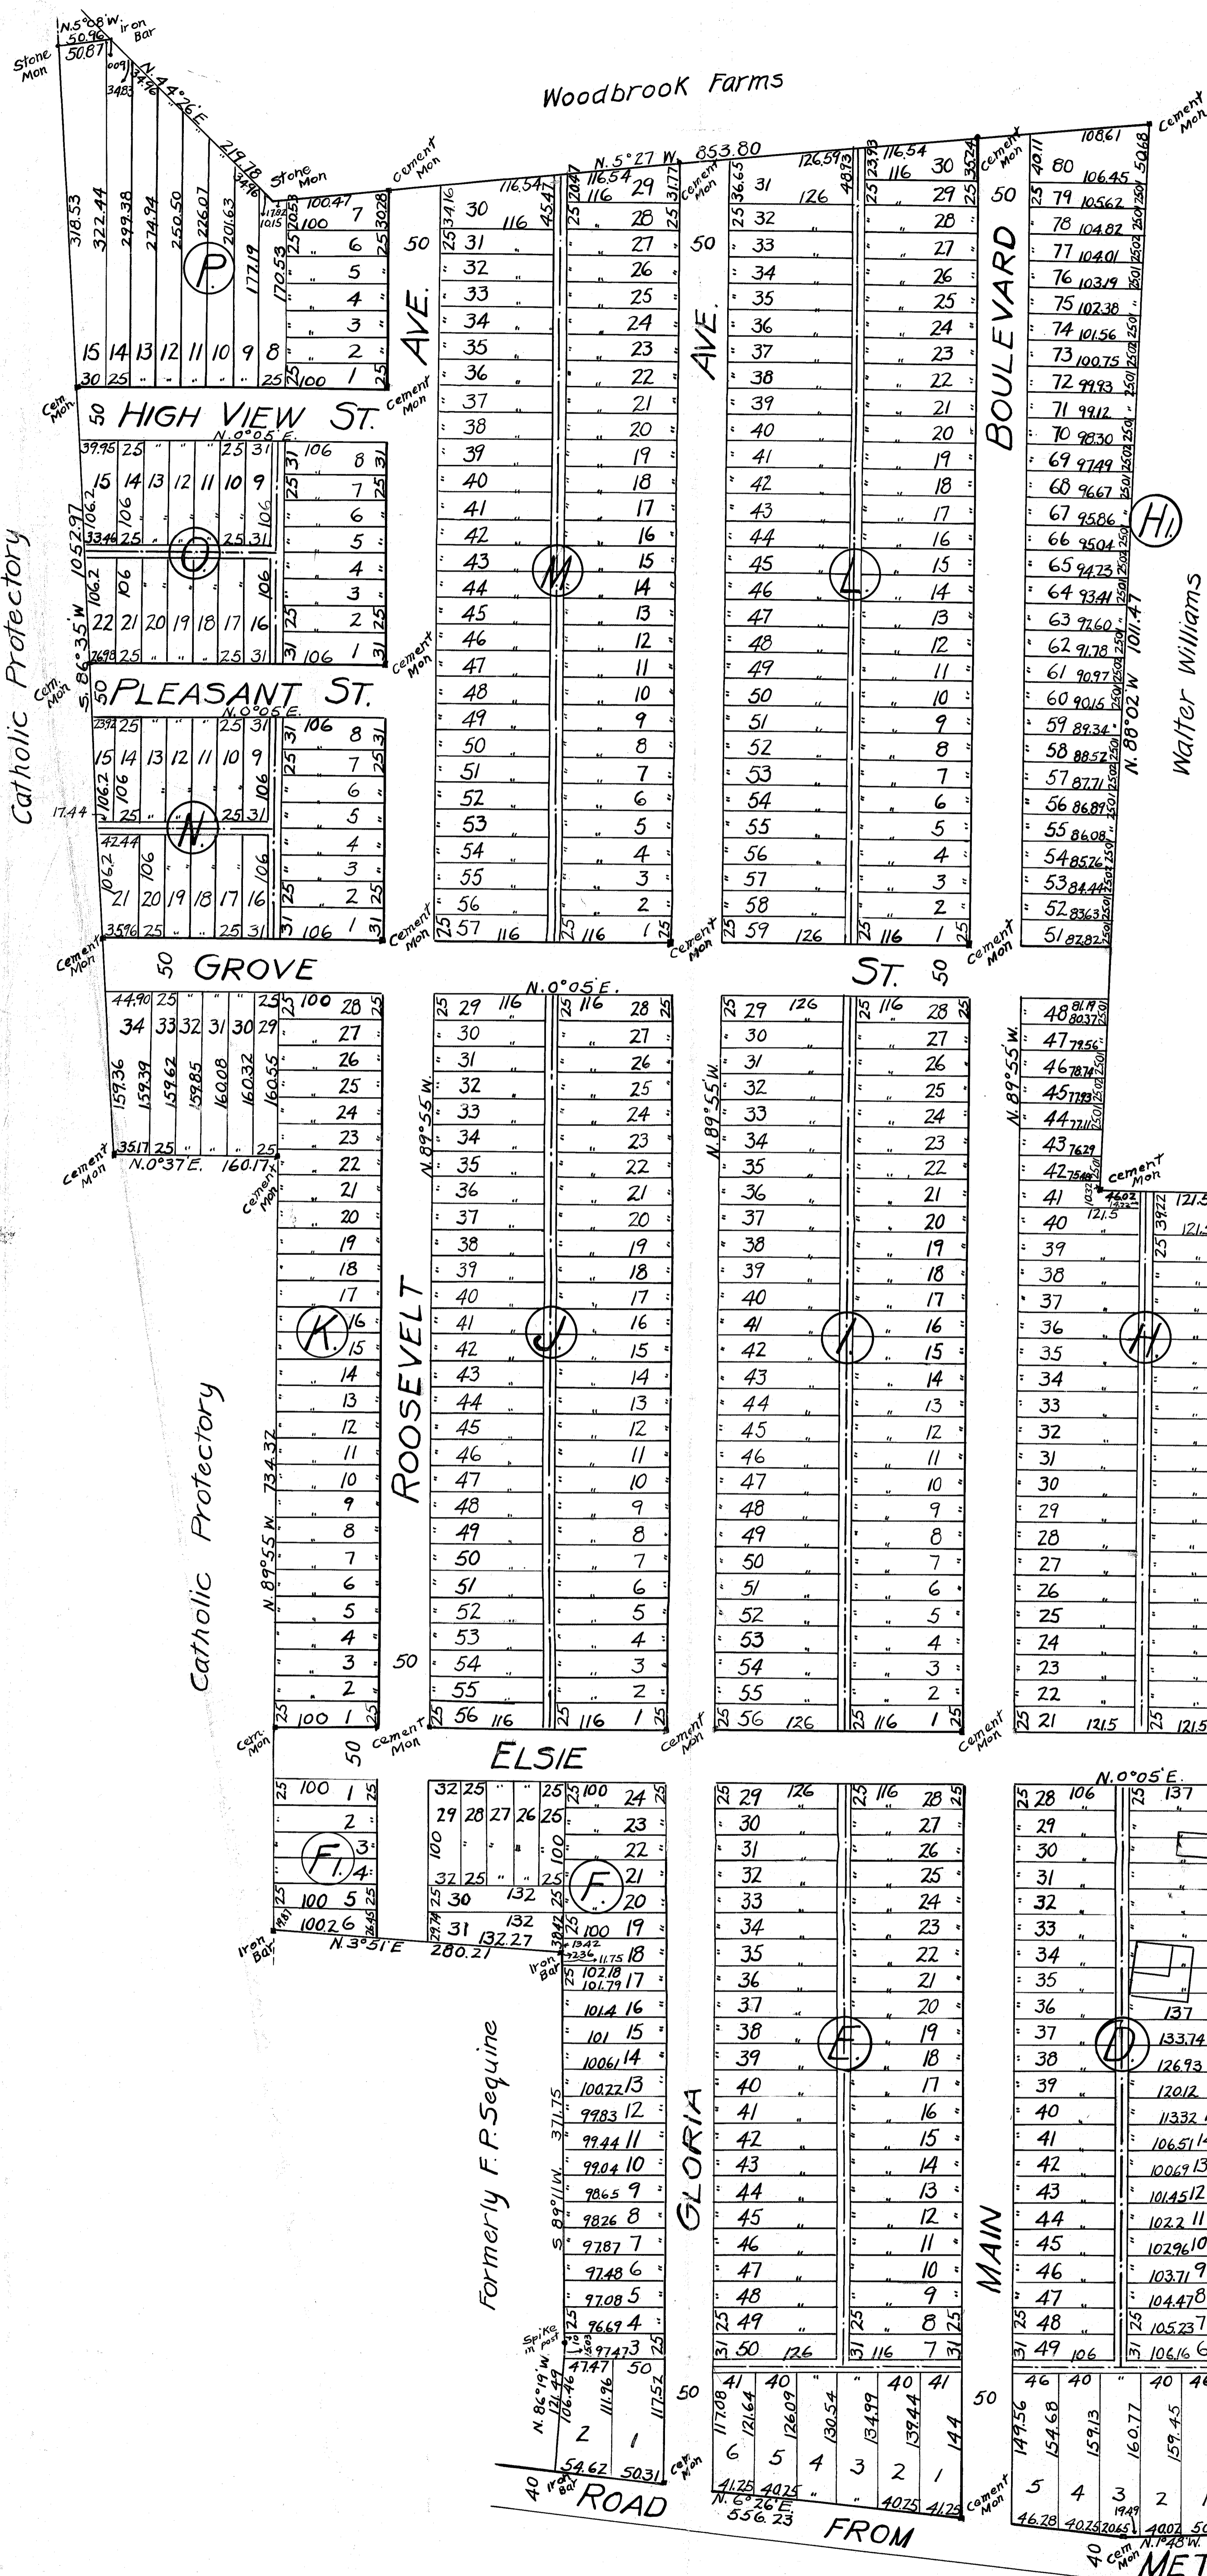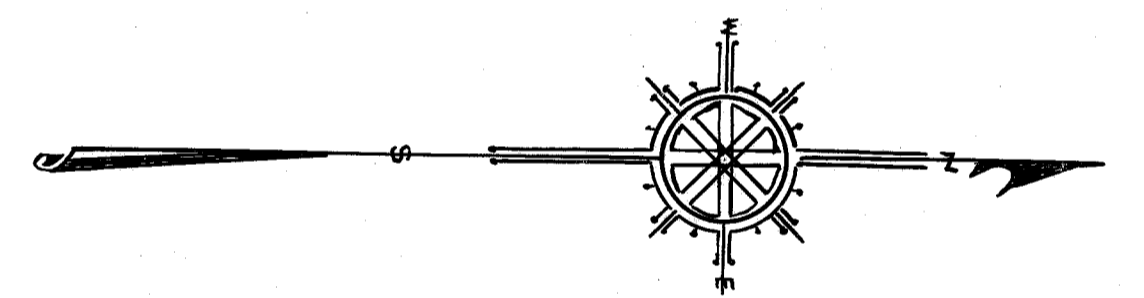

Note: Wherever alleys or driveways are shown dimension of lots are to centre of same with use of alley or driveway in common. All alleys or driveways to be 12ft. in width.

TRACED FROM ORIGINAL.
AUG. 11, 1939.
N.P.A. PROJECT 6385-12
PROJECT SUPERVISOR
P. J. Sequire

WP4-#11

MAP NO 1051
FILE NO 607
FILED JUNE 20, 1924

APPROVED BY RESOLUTION
OF THE
RARITAN TOWNSHIP
COMMITTEE
JUNE 19, 1924.

Otto J. ... CHAIRMAN
J. P. Woodward CLERK.